



**LEFT ELEVATION**  
SCALE: 1/4"=1'-0"



**FRONT ELEVATION**  
SCALE: 1/4"=1'-0"

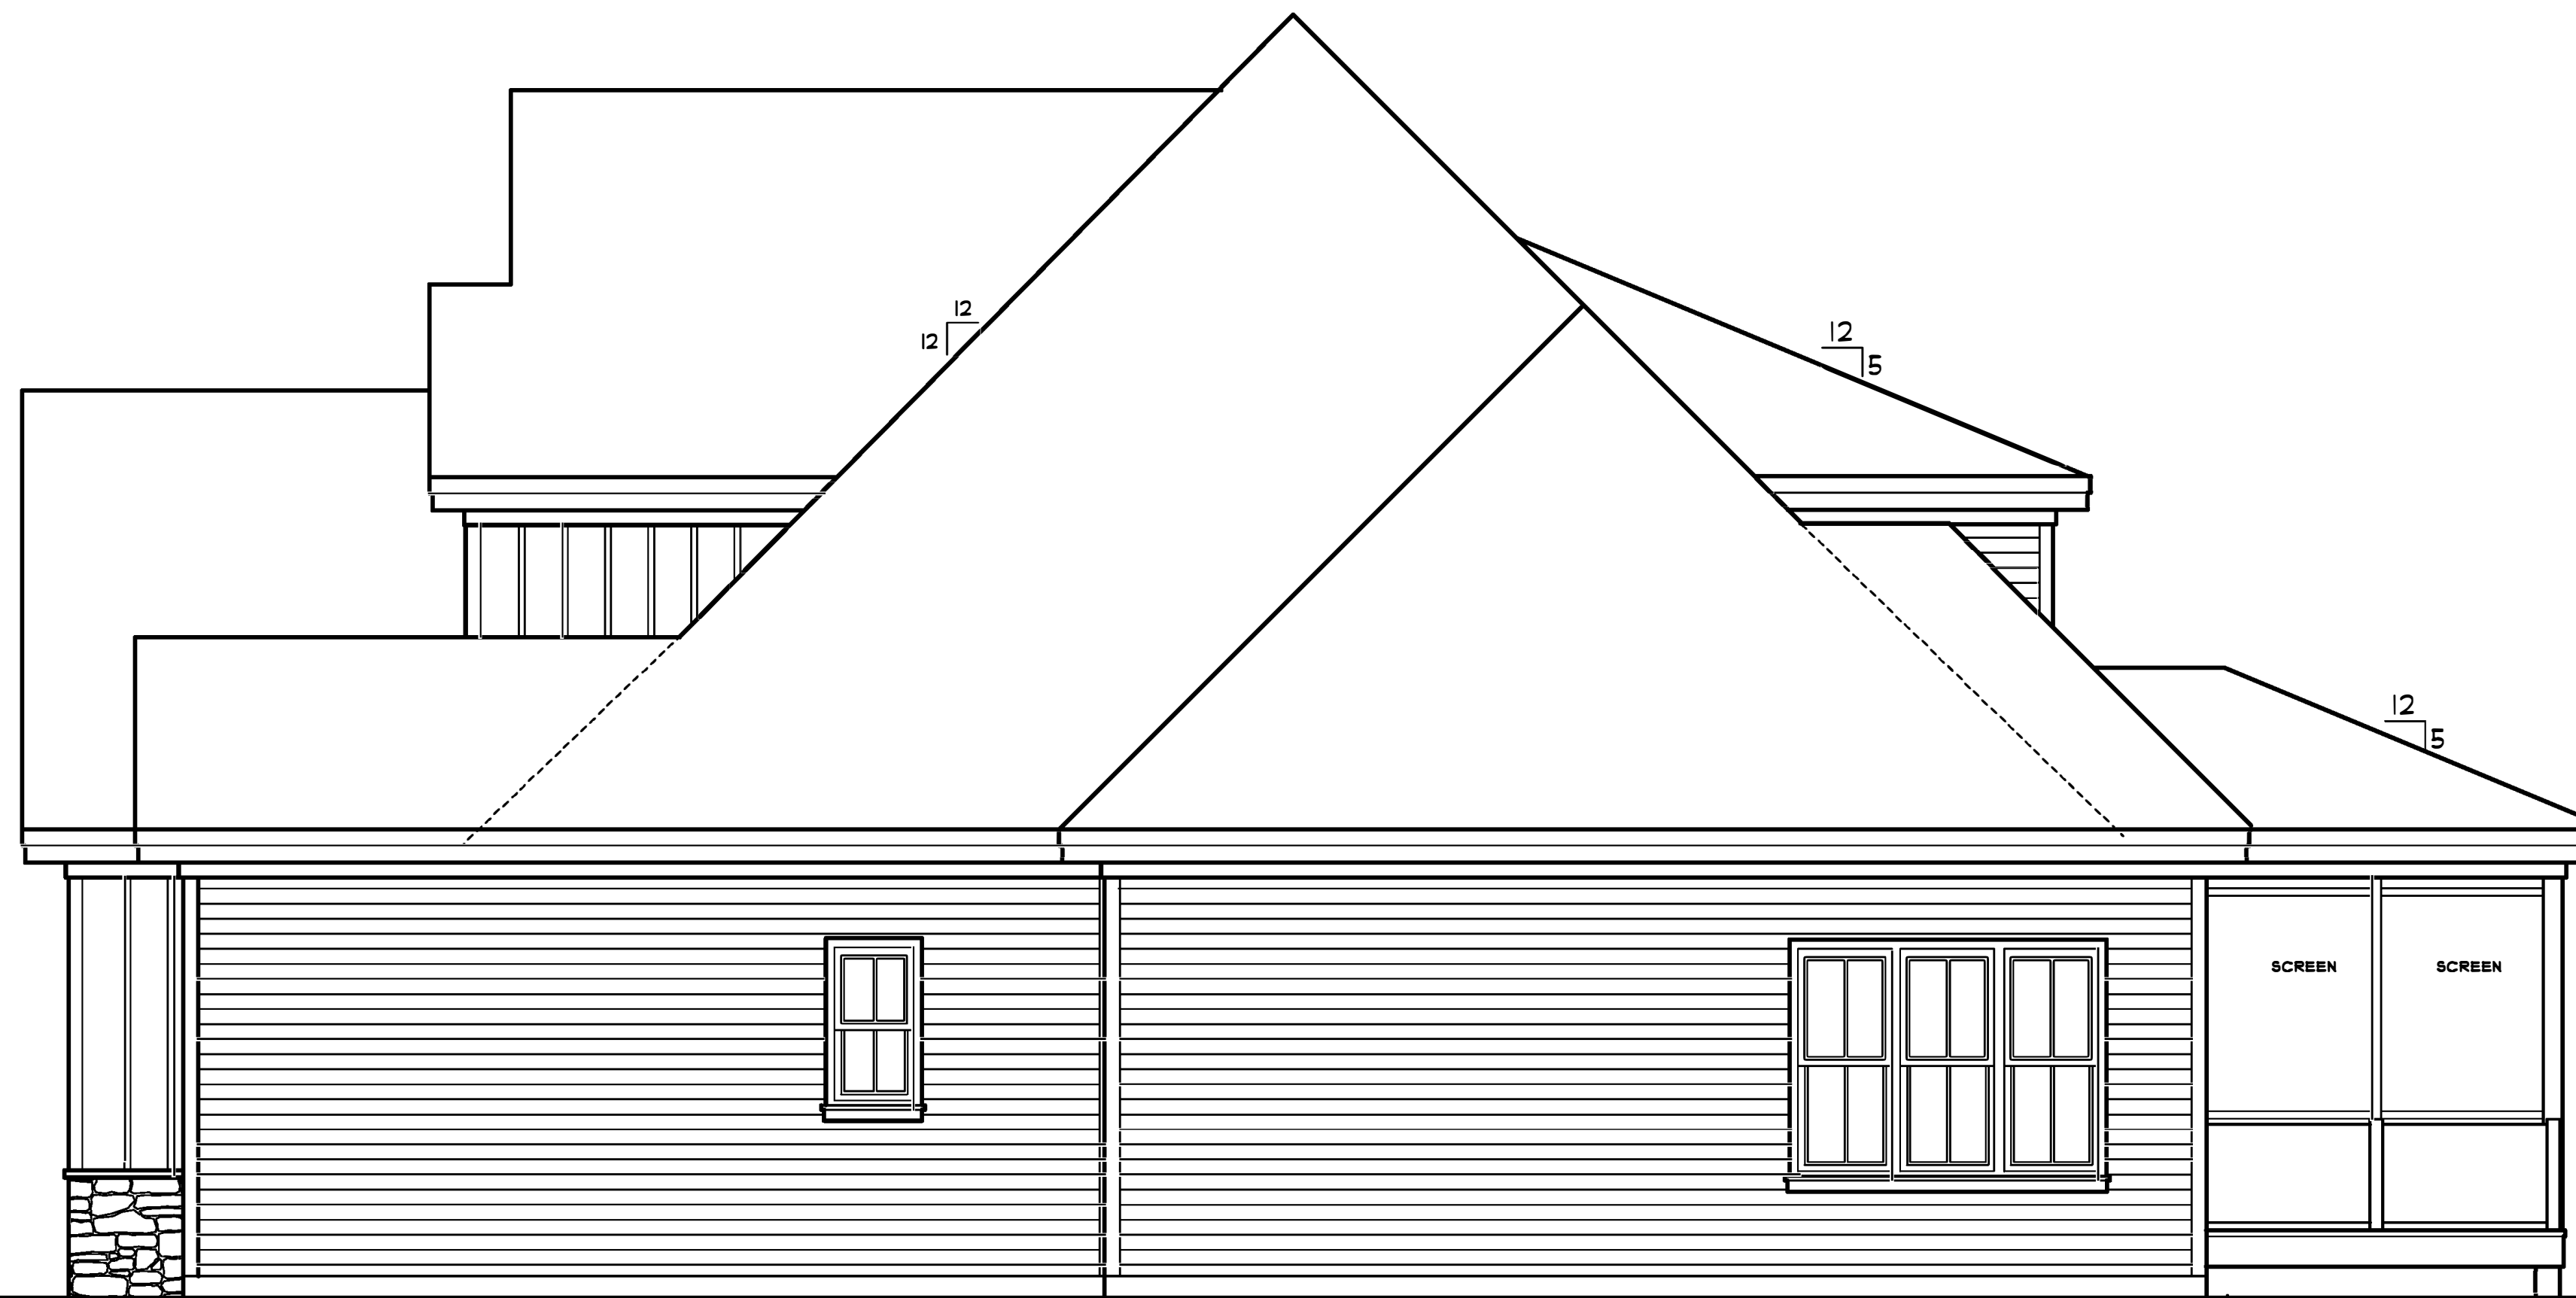



**RIGHT ELEVATION**  
SCALE: 1/4"=1'-0"

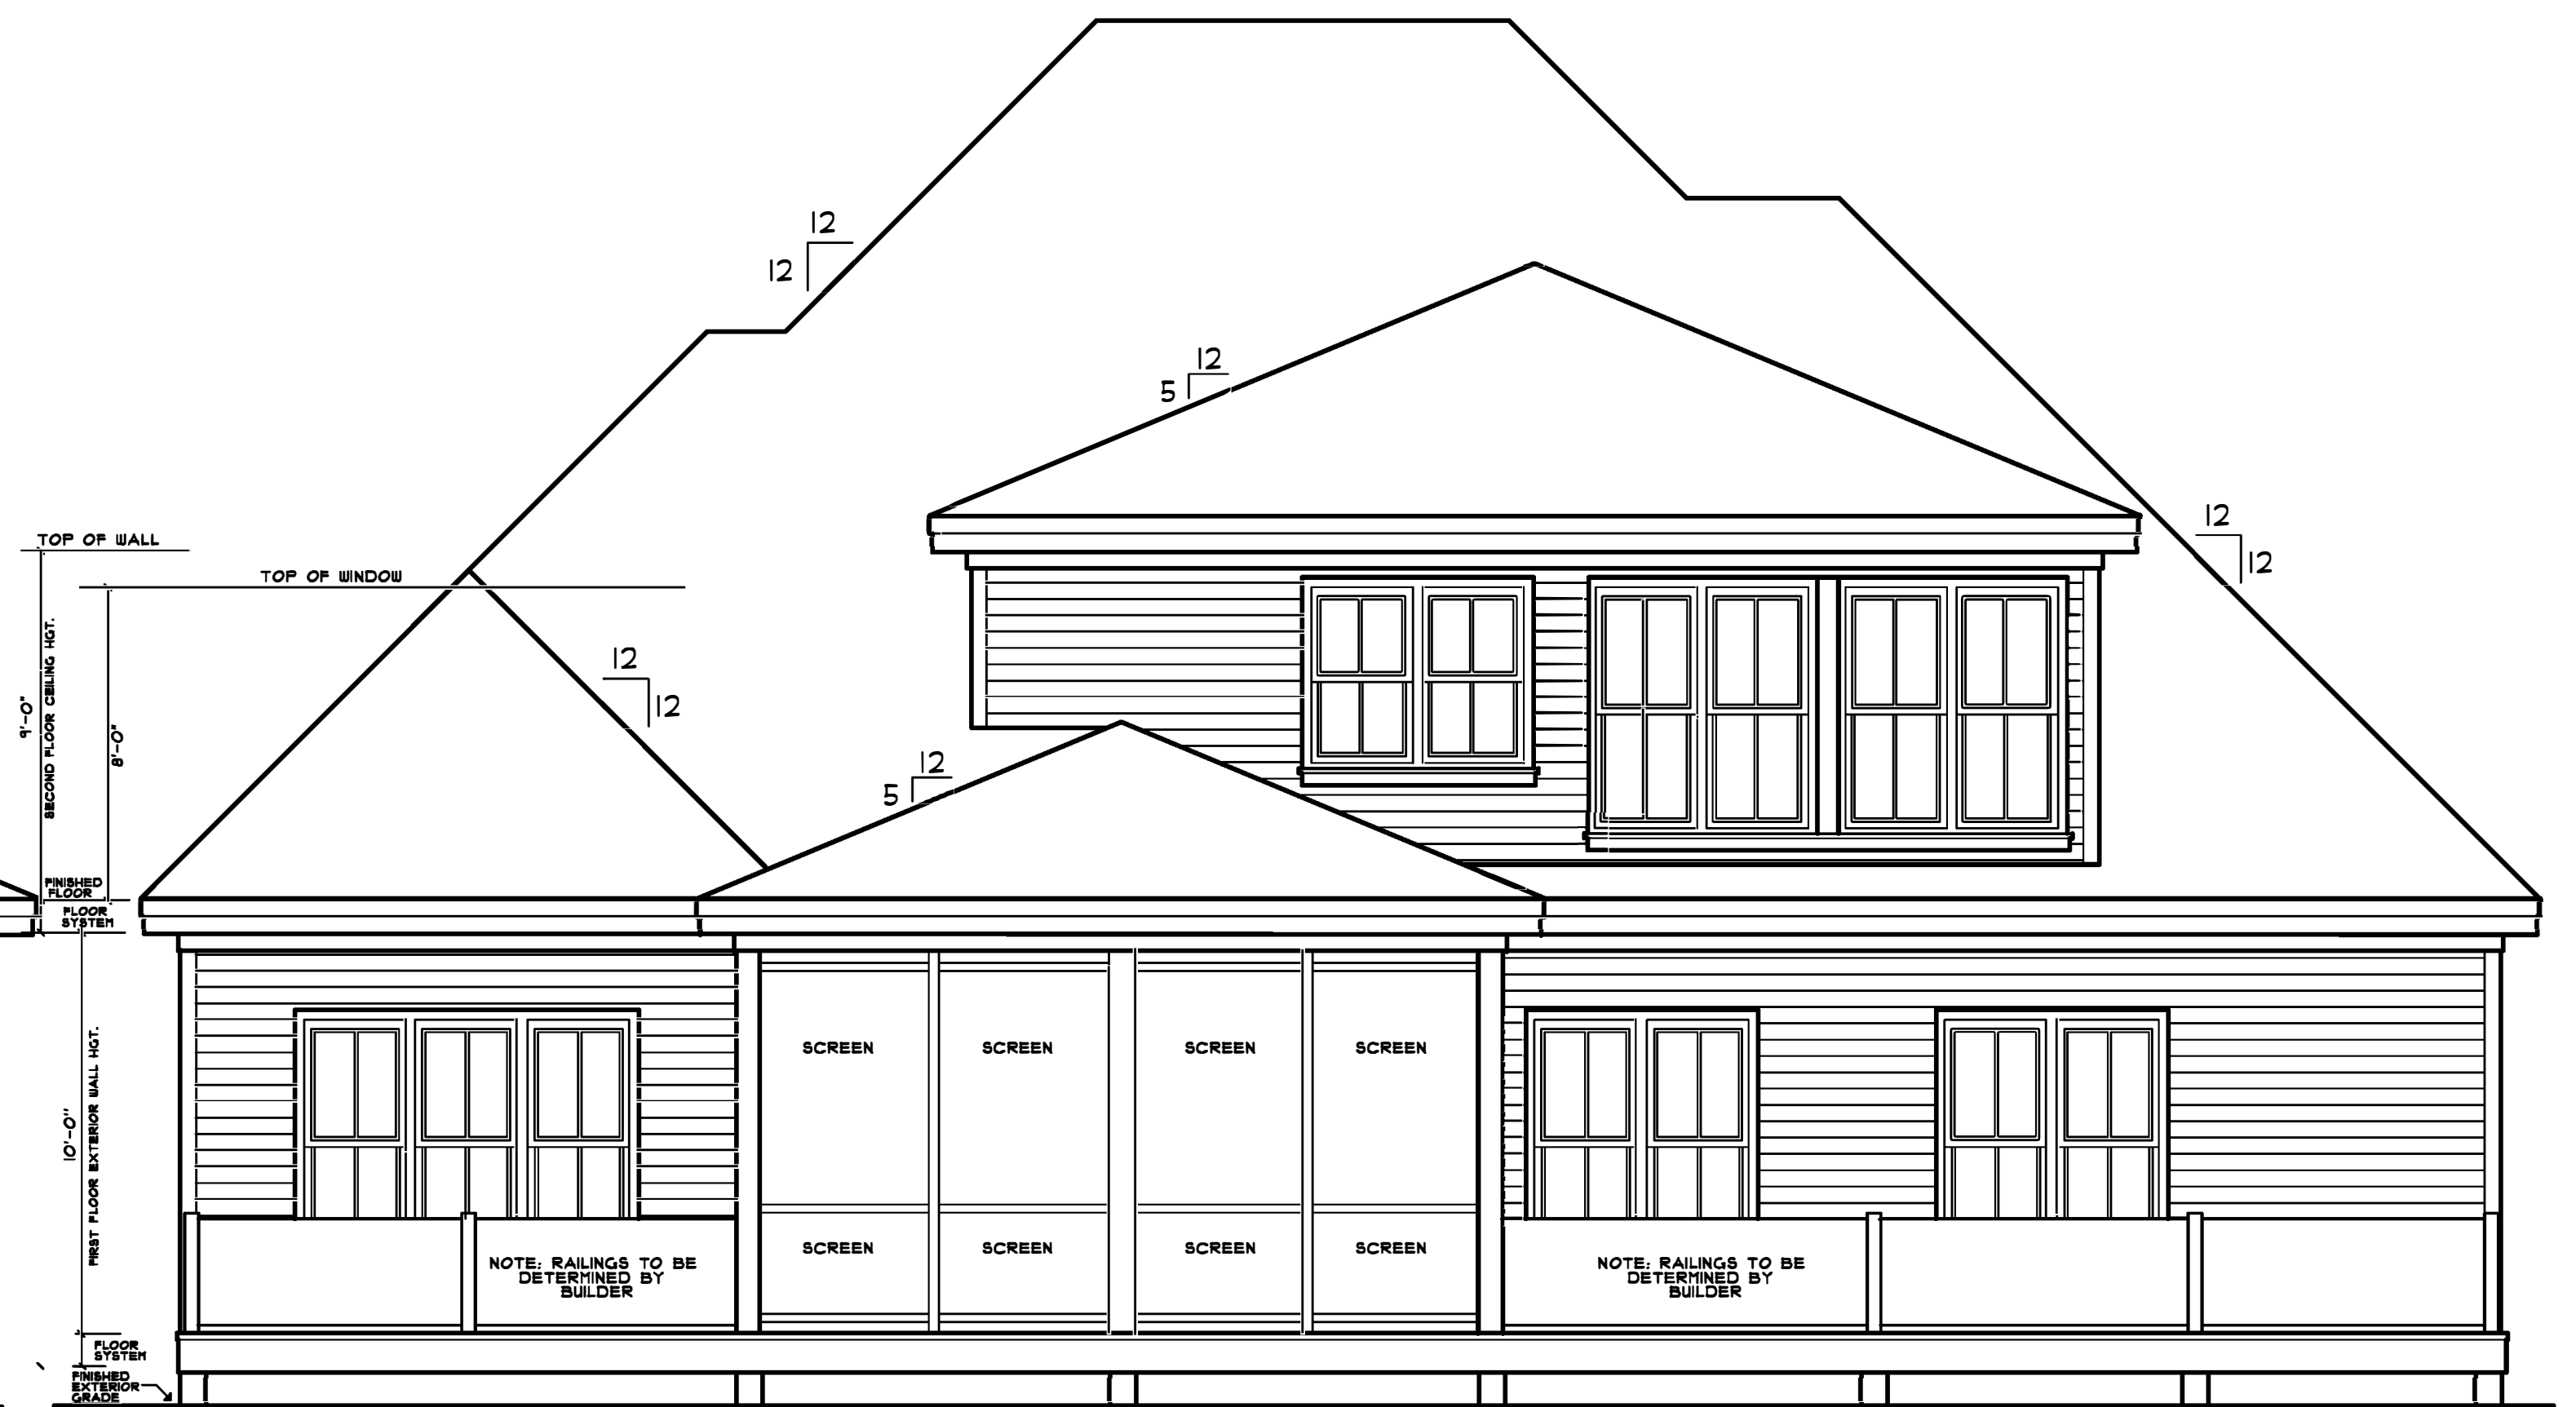

**REAR ELEVATION**  
SCALE: 1/4"=1'-0"

	<p>MCS CUSTOM HOMES</p> <p>LOT 438 CHAPEL RIDGE</p> <p>499 GOLFERS VIEW PITTSBORO NORTH CAROLINA</p>	<p>03.04.21</p> <p>1</p>
--	--	--------------------------



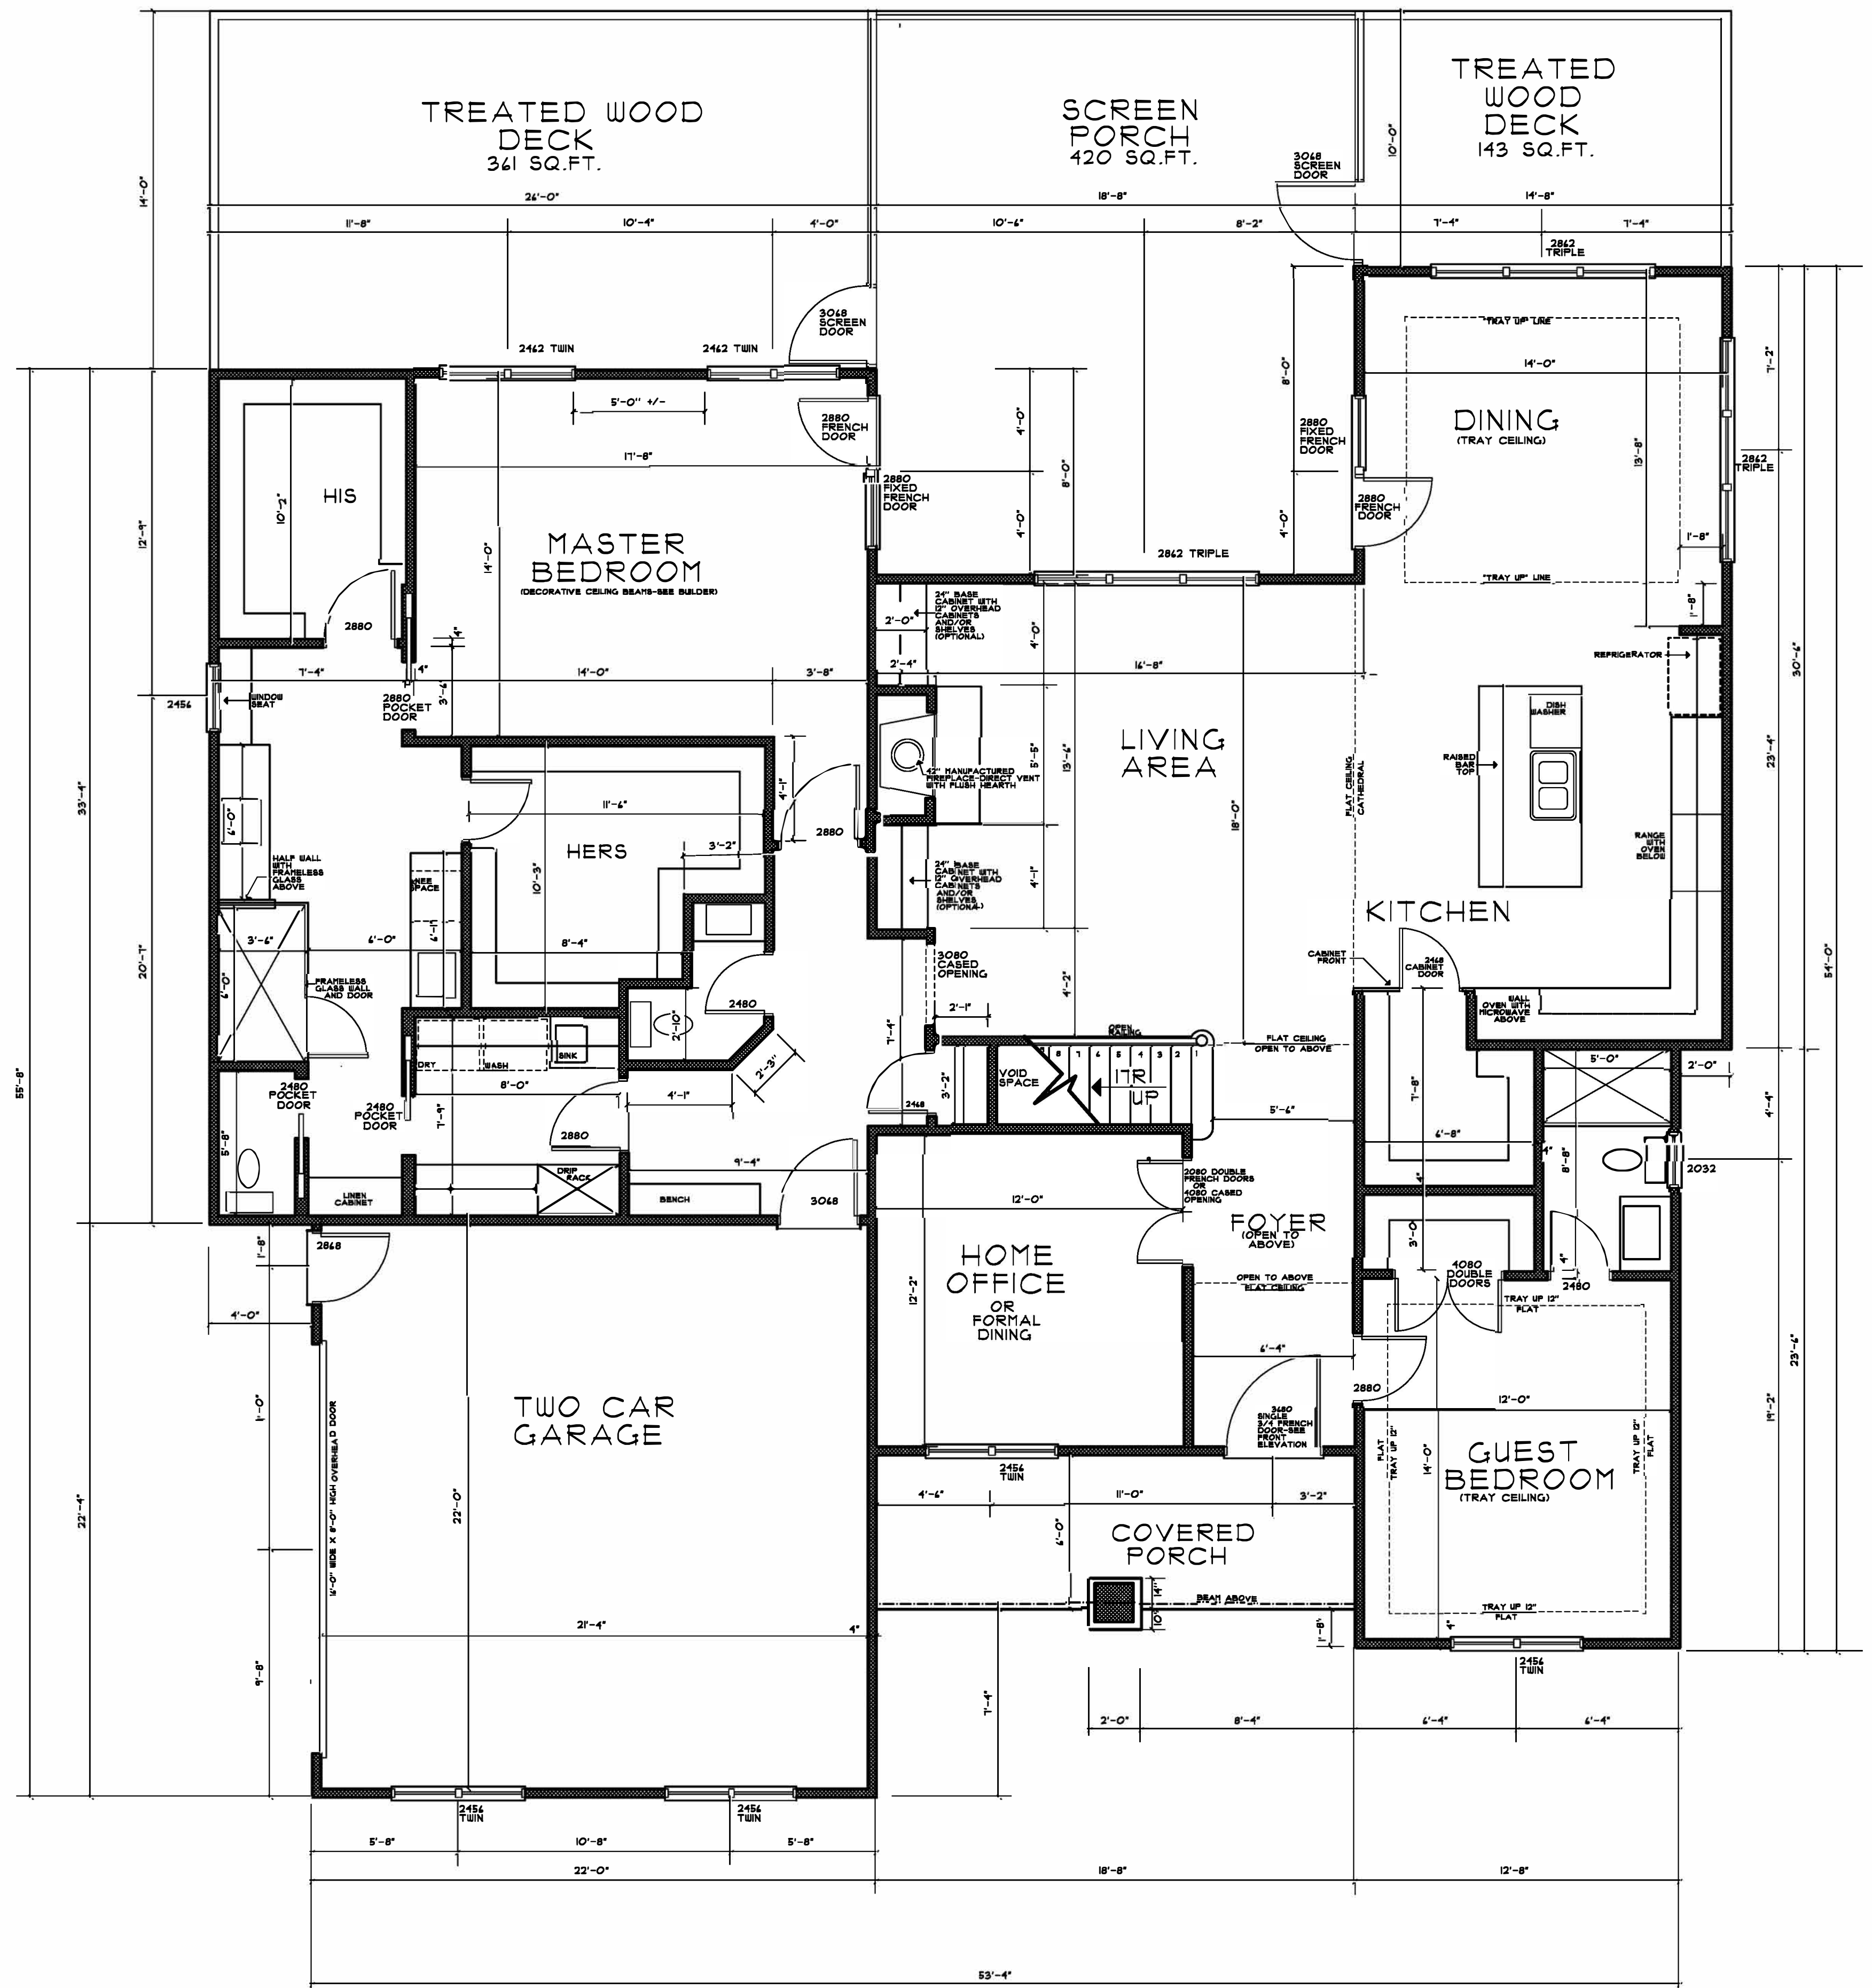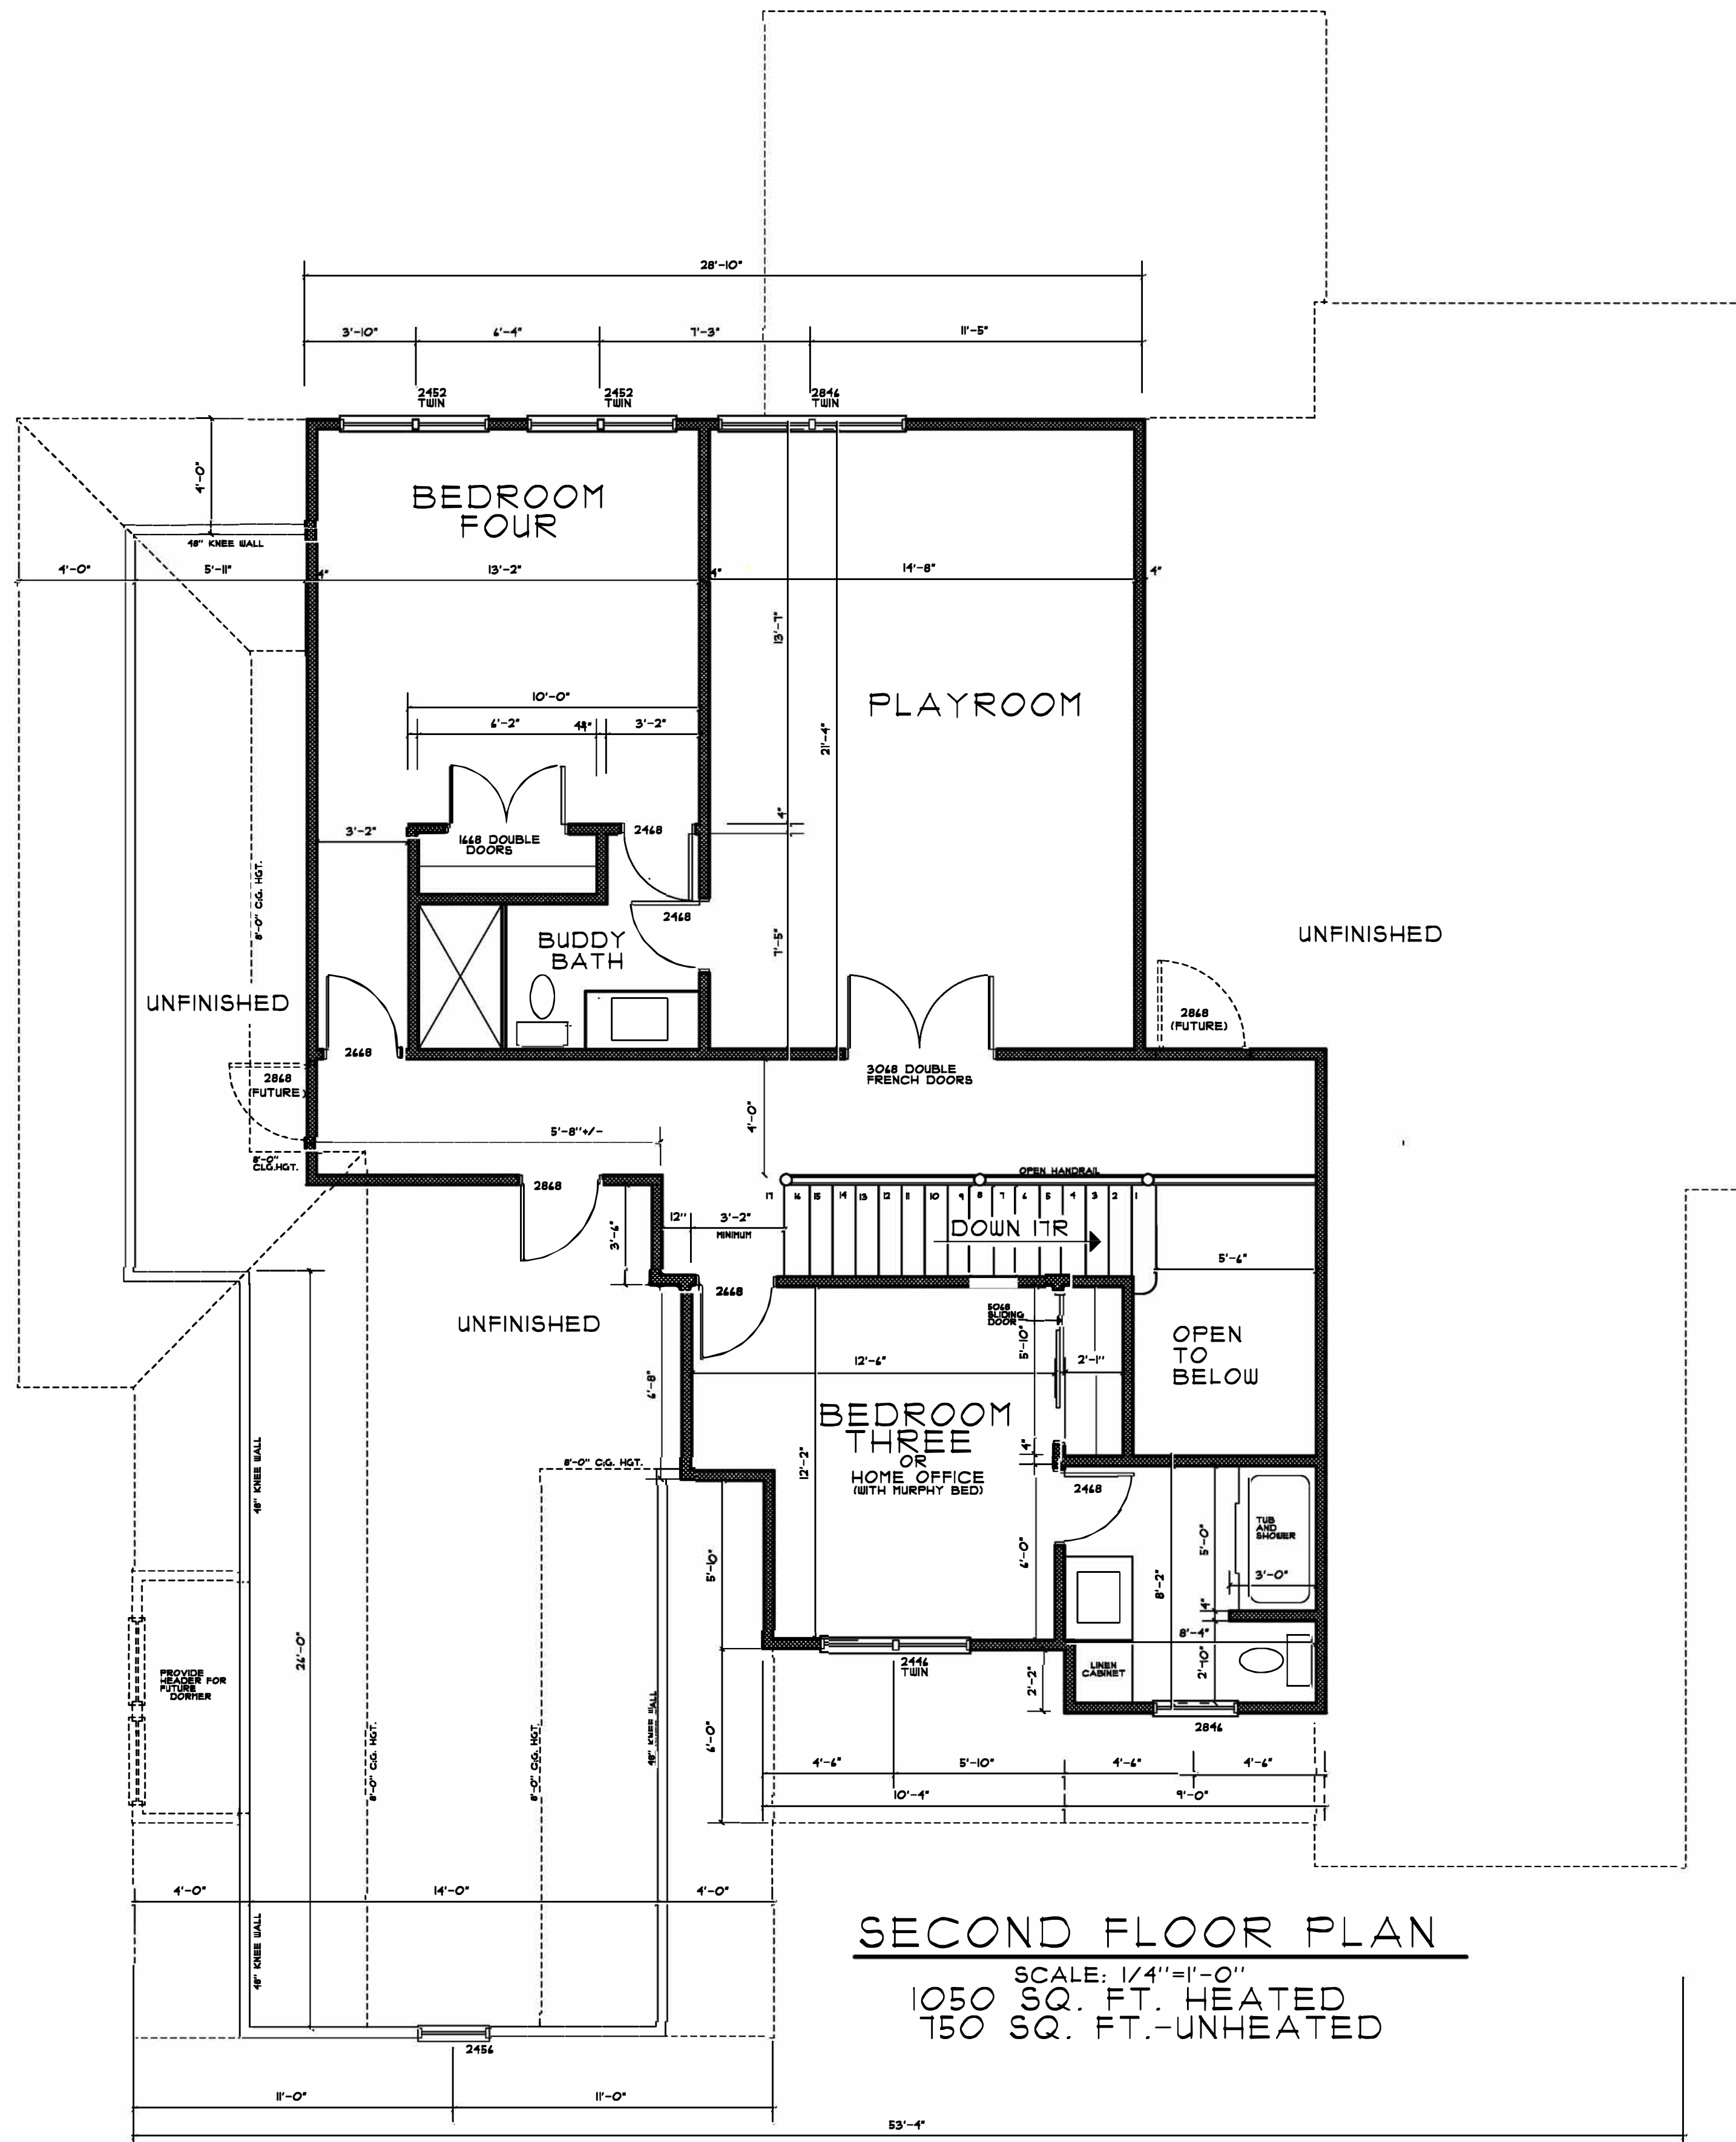

MCS CUSTOM HOMES LOT 438 CHAPEL RIDGE 499 GOLFERS VIEW PITTSBORO NORTH CAROLINA	03.04.21
	2